


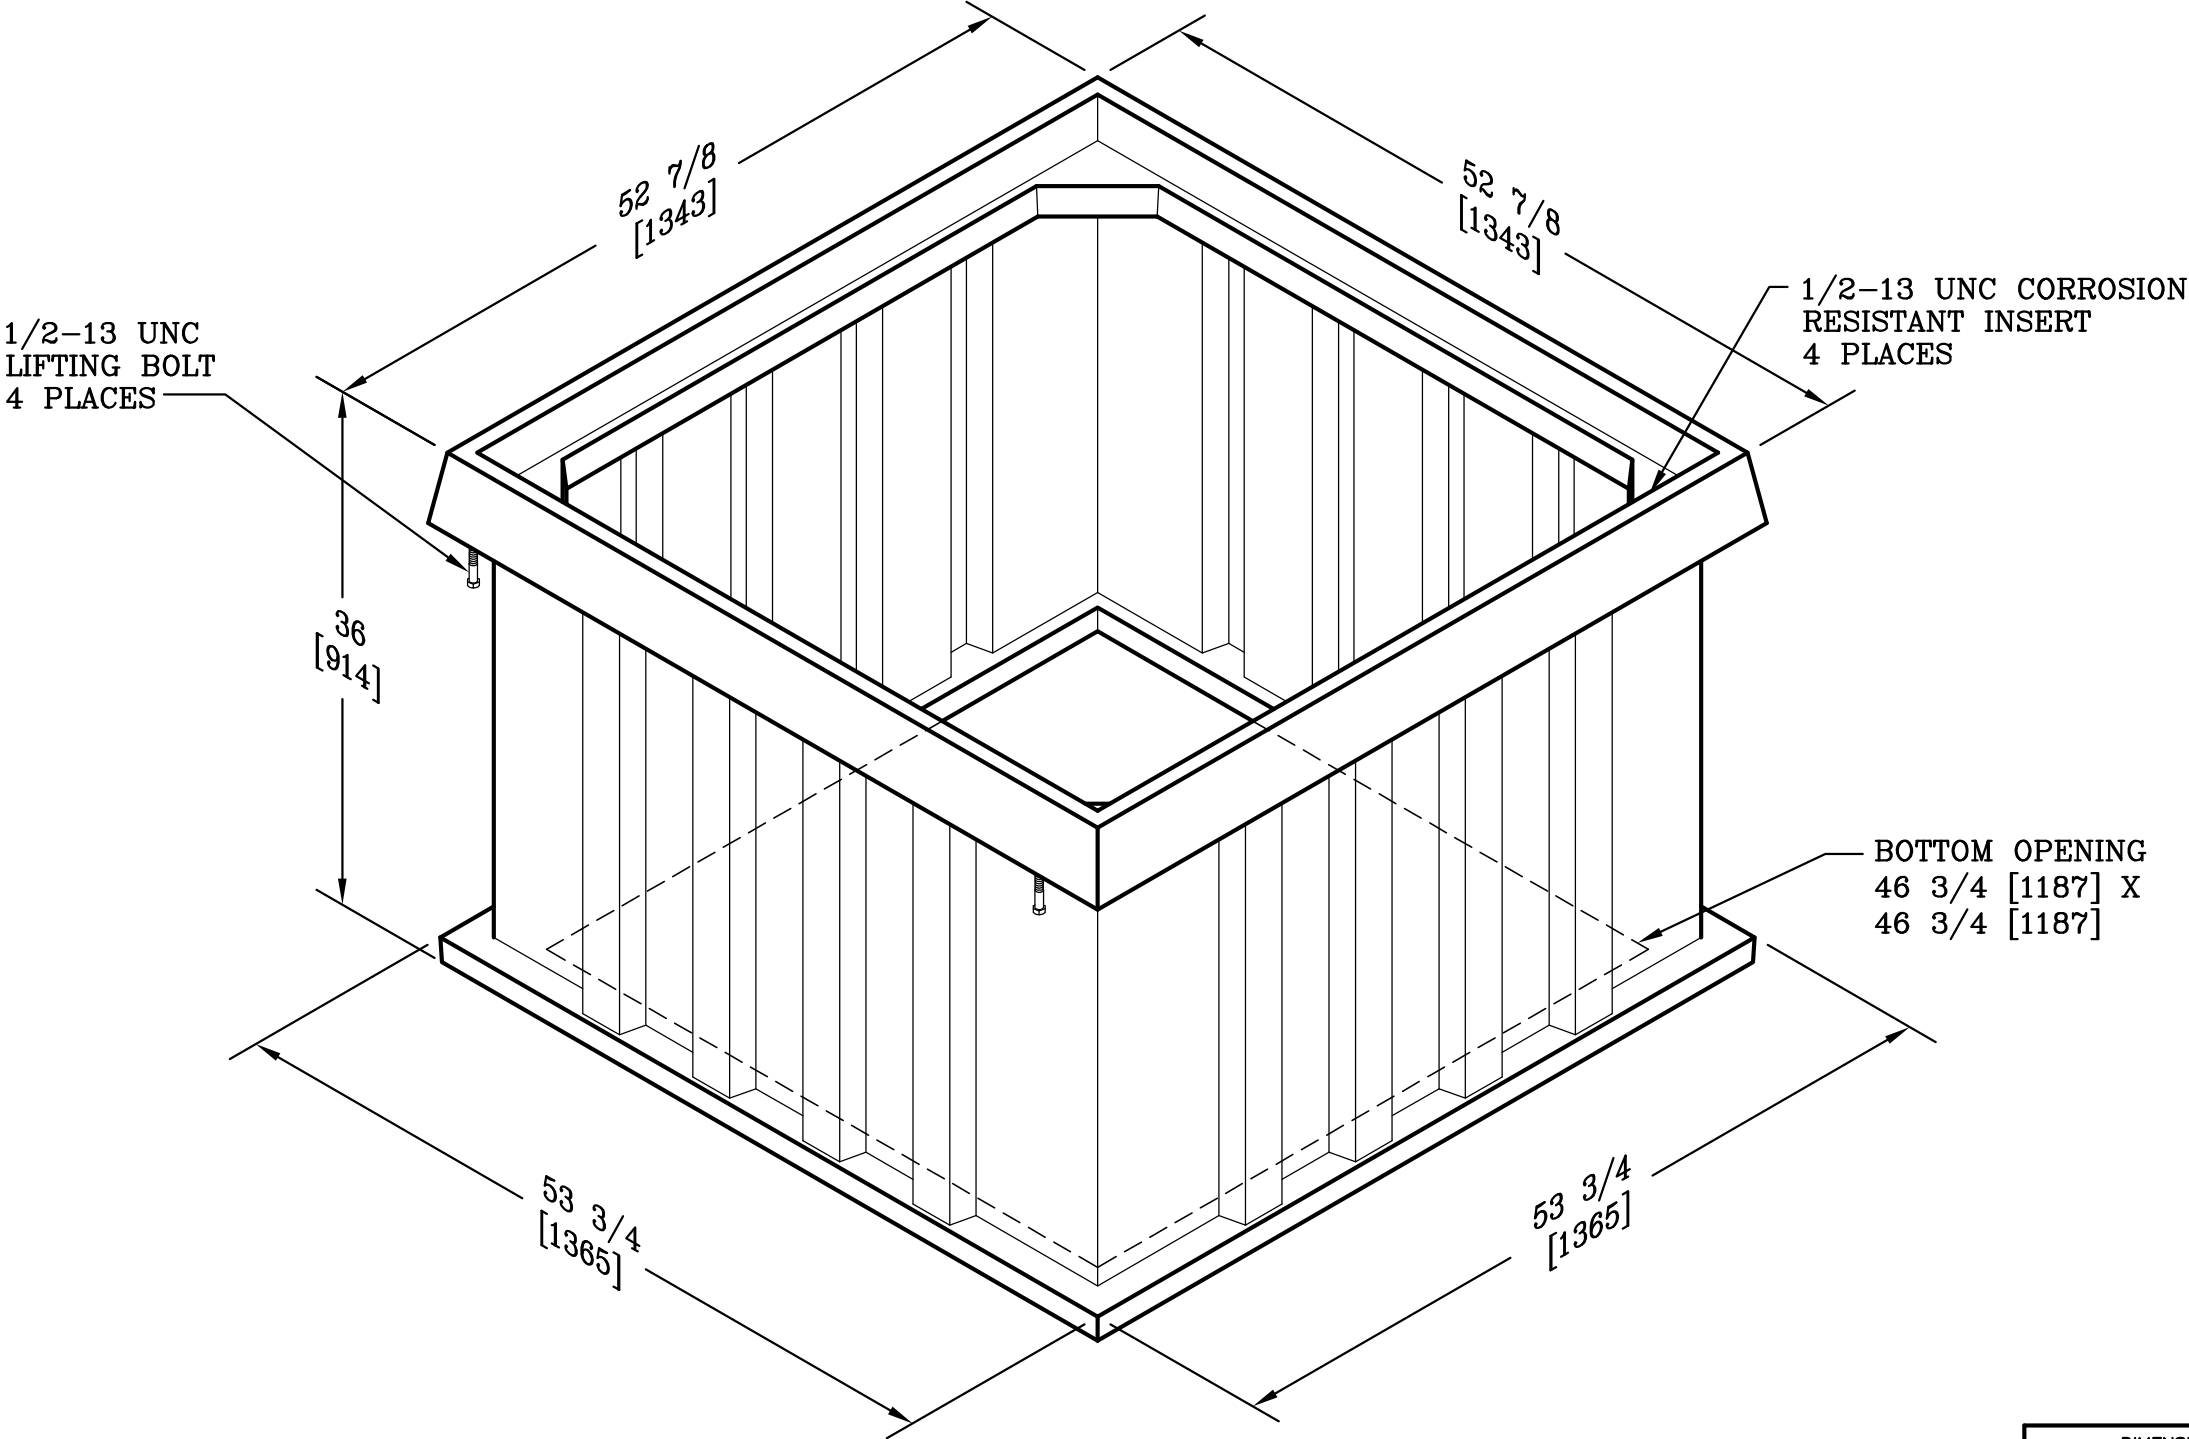

NOTES:

1. THIS BOX IS RATED FOR ANSI/SCTE 77 TIER 8 APPLICATIONS.
2. OLD P/N: B10-4848-36

DIMENSIONS ARE IN INCHES OR MILLIMETERS IN BRACKETS UNLESS OTHERWISE NOTED.									
DRN	BY	DATE	WEIGHT	 3621 INDUSTRIAL PARK DR LENOIR CITY, TN 37771 800-346-3062 www.quazite.com			LOC OB S		
	CHK	DATE	SCALE						
	ENG		NTS	DRAWING DESCRIPTION QUAZITE® 48 X 48 X 36 BOX STANDARD VERSION			REV A 4/10		
	APR	DATE	SIZE						
	APR		B						
PROJECT NUMBER				SHEET 1 OF 1			DRAWING NUMBER B1A484836A		