

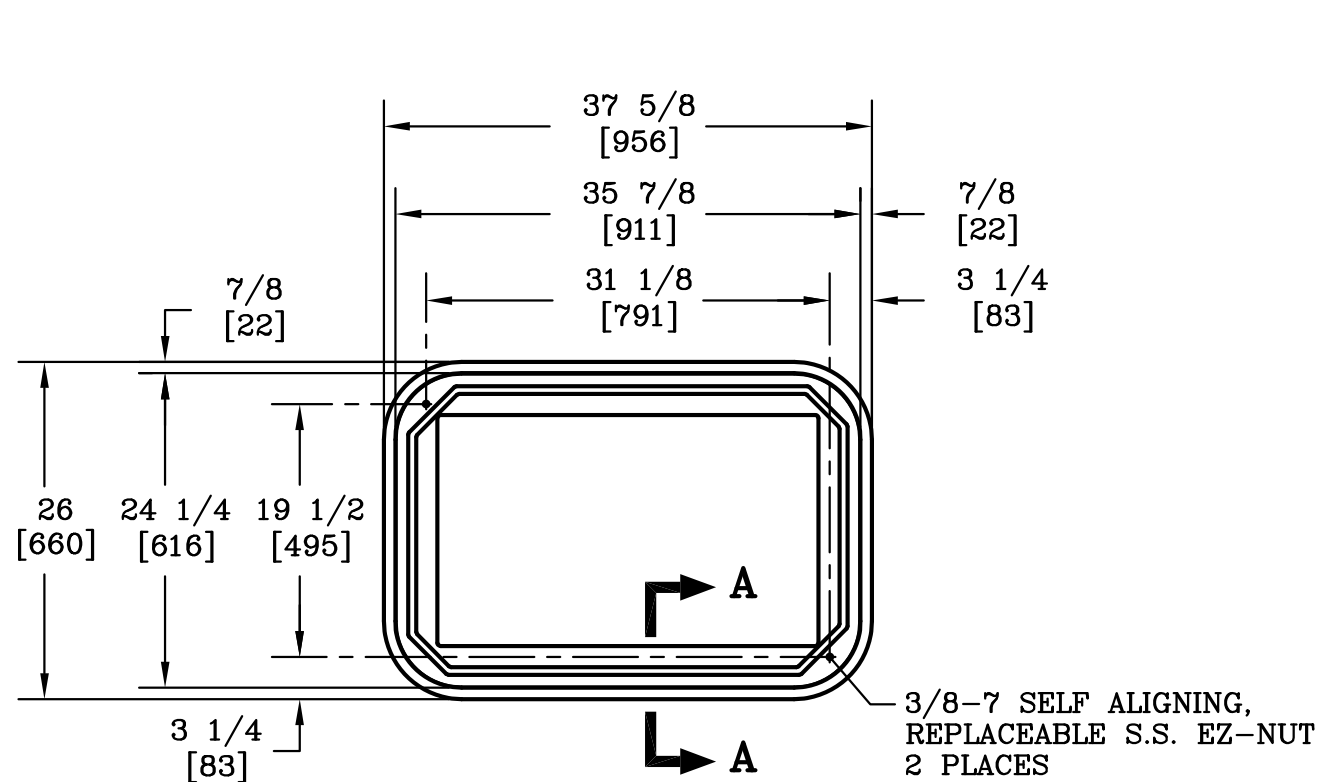
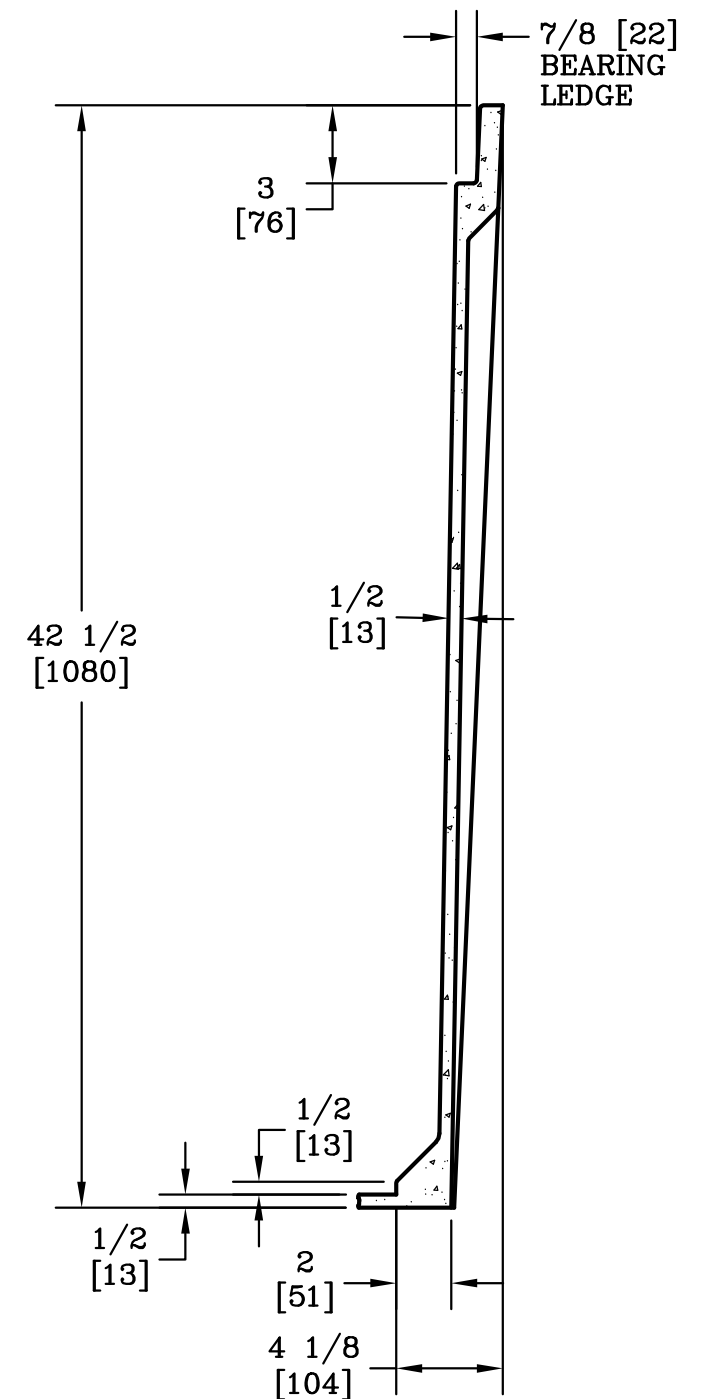
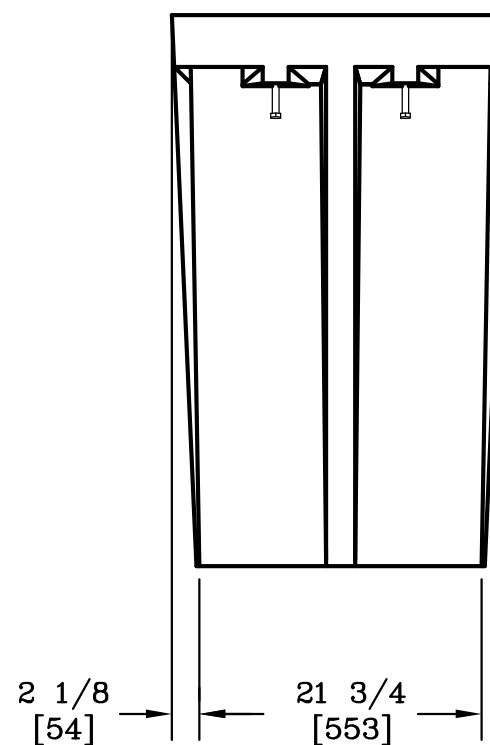


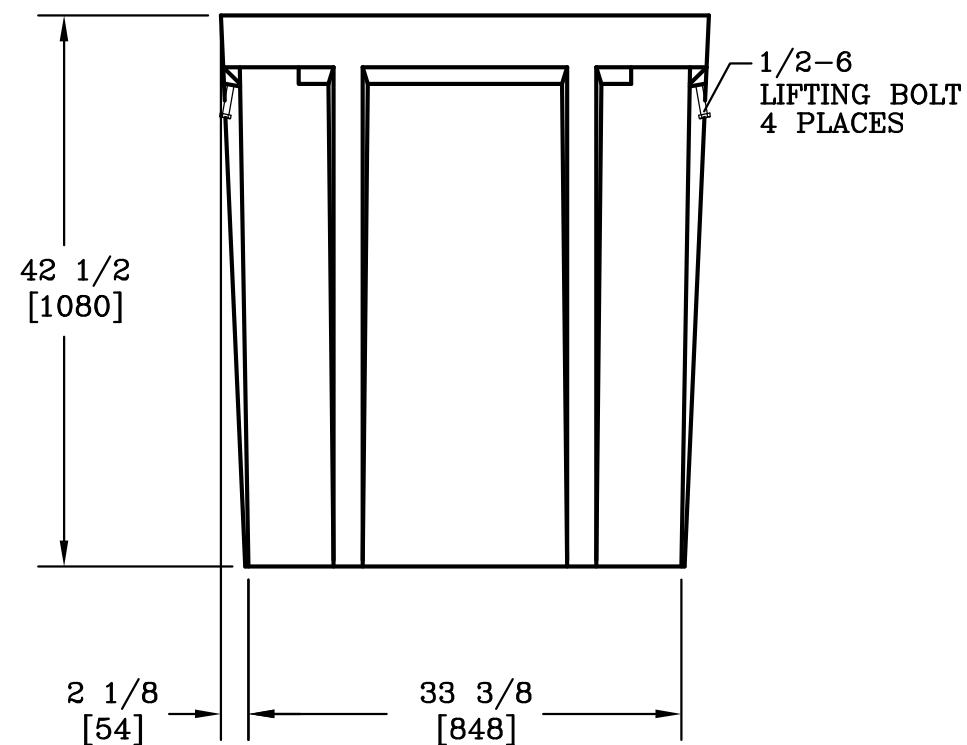

$\frac{3}{8}$ -7 SELF ALIGNING,
REPLACEABLE S.S. EZ-NUT
2 PLACES

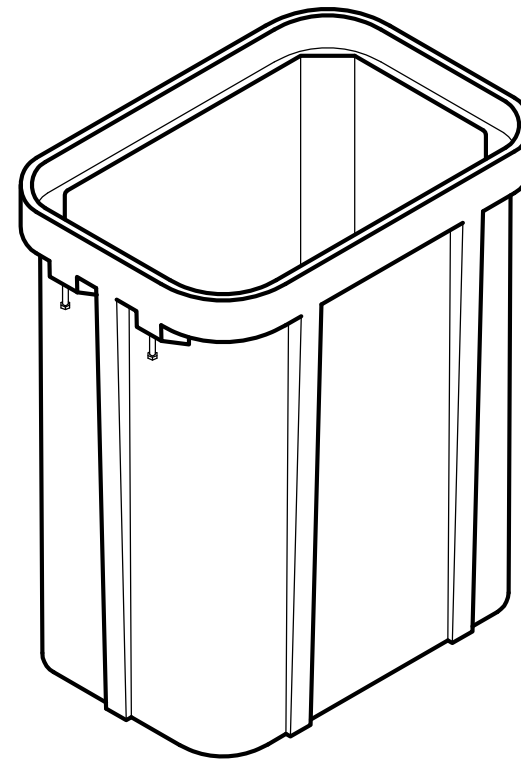

SECTION A-A
SCALE: 1 1/2"=1'

NOTE:

1. DIMENSIONS IN BRACKETS ARE IN MILLIMETERS
UNLESS NOTED OTHERWISE.

DIMENSIONS ARE IN INCHES OR MILLIMETERS IN BRACKETS UNLESS OTHERWISE NOTED.						
	BY	DATE	WEIGHT 321# 146kg	 3621 INDUSTRIAL PARK DR LENOIR CITY, TN 37771 800-346-3062 www.quazite.com	LOC	
DRN	KPC	6/27/96	SCALE 3/4"=1'		S	
CHK	JFF	7/2/96	SIZE B	DRAWING DESCRIPTION QUAZITE® BOX	REV	
ENG	MS	7/17/96			E	
APR	FMS	7/17/96			3/12	
APR						
PROJECT NUMBER 96359				DRAWING NUMBER PG2436DA42		
SHEET 1 OF 1						

